





Bromelia portulaca

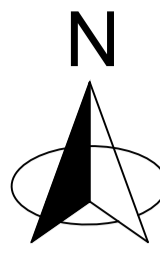

N

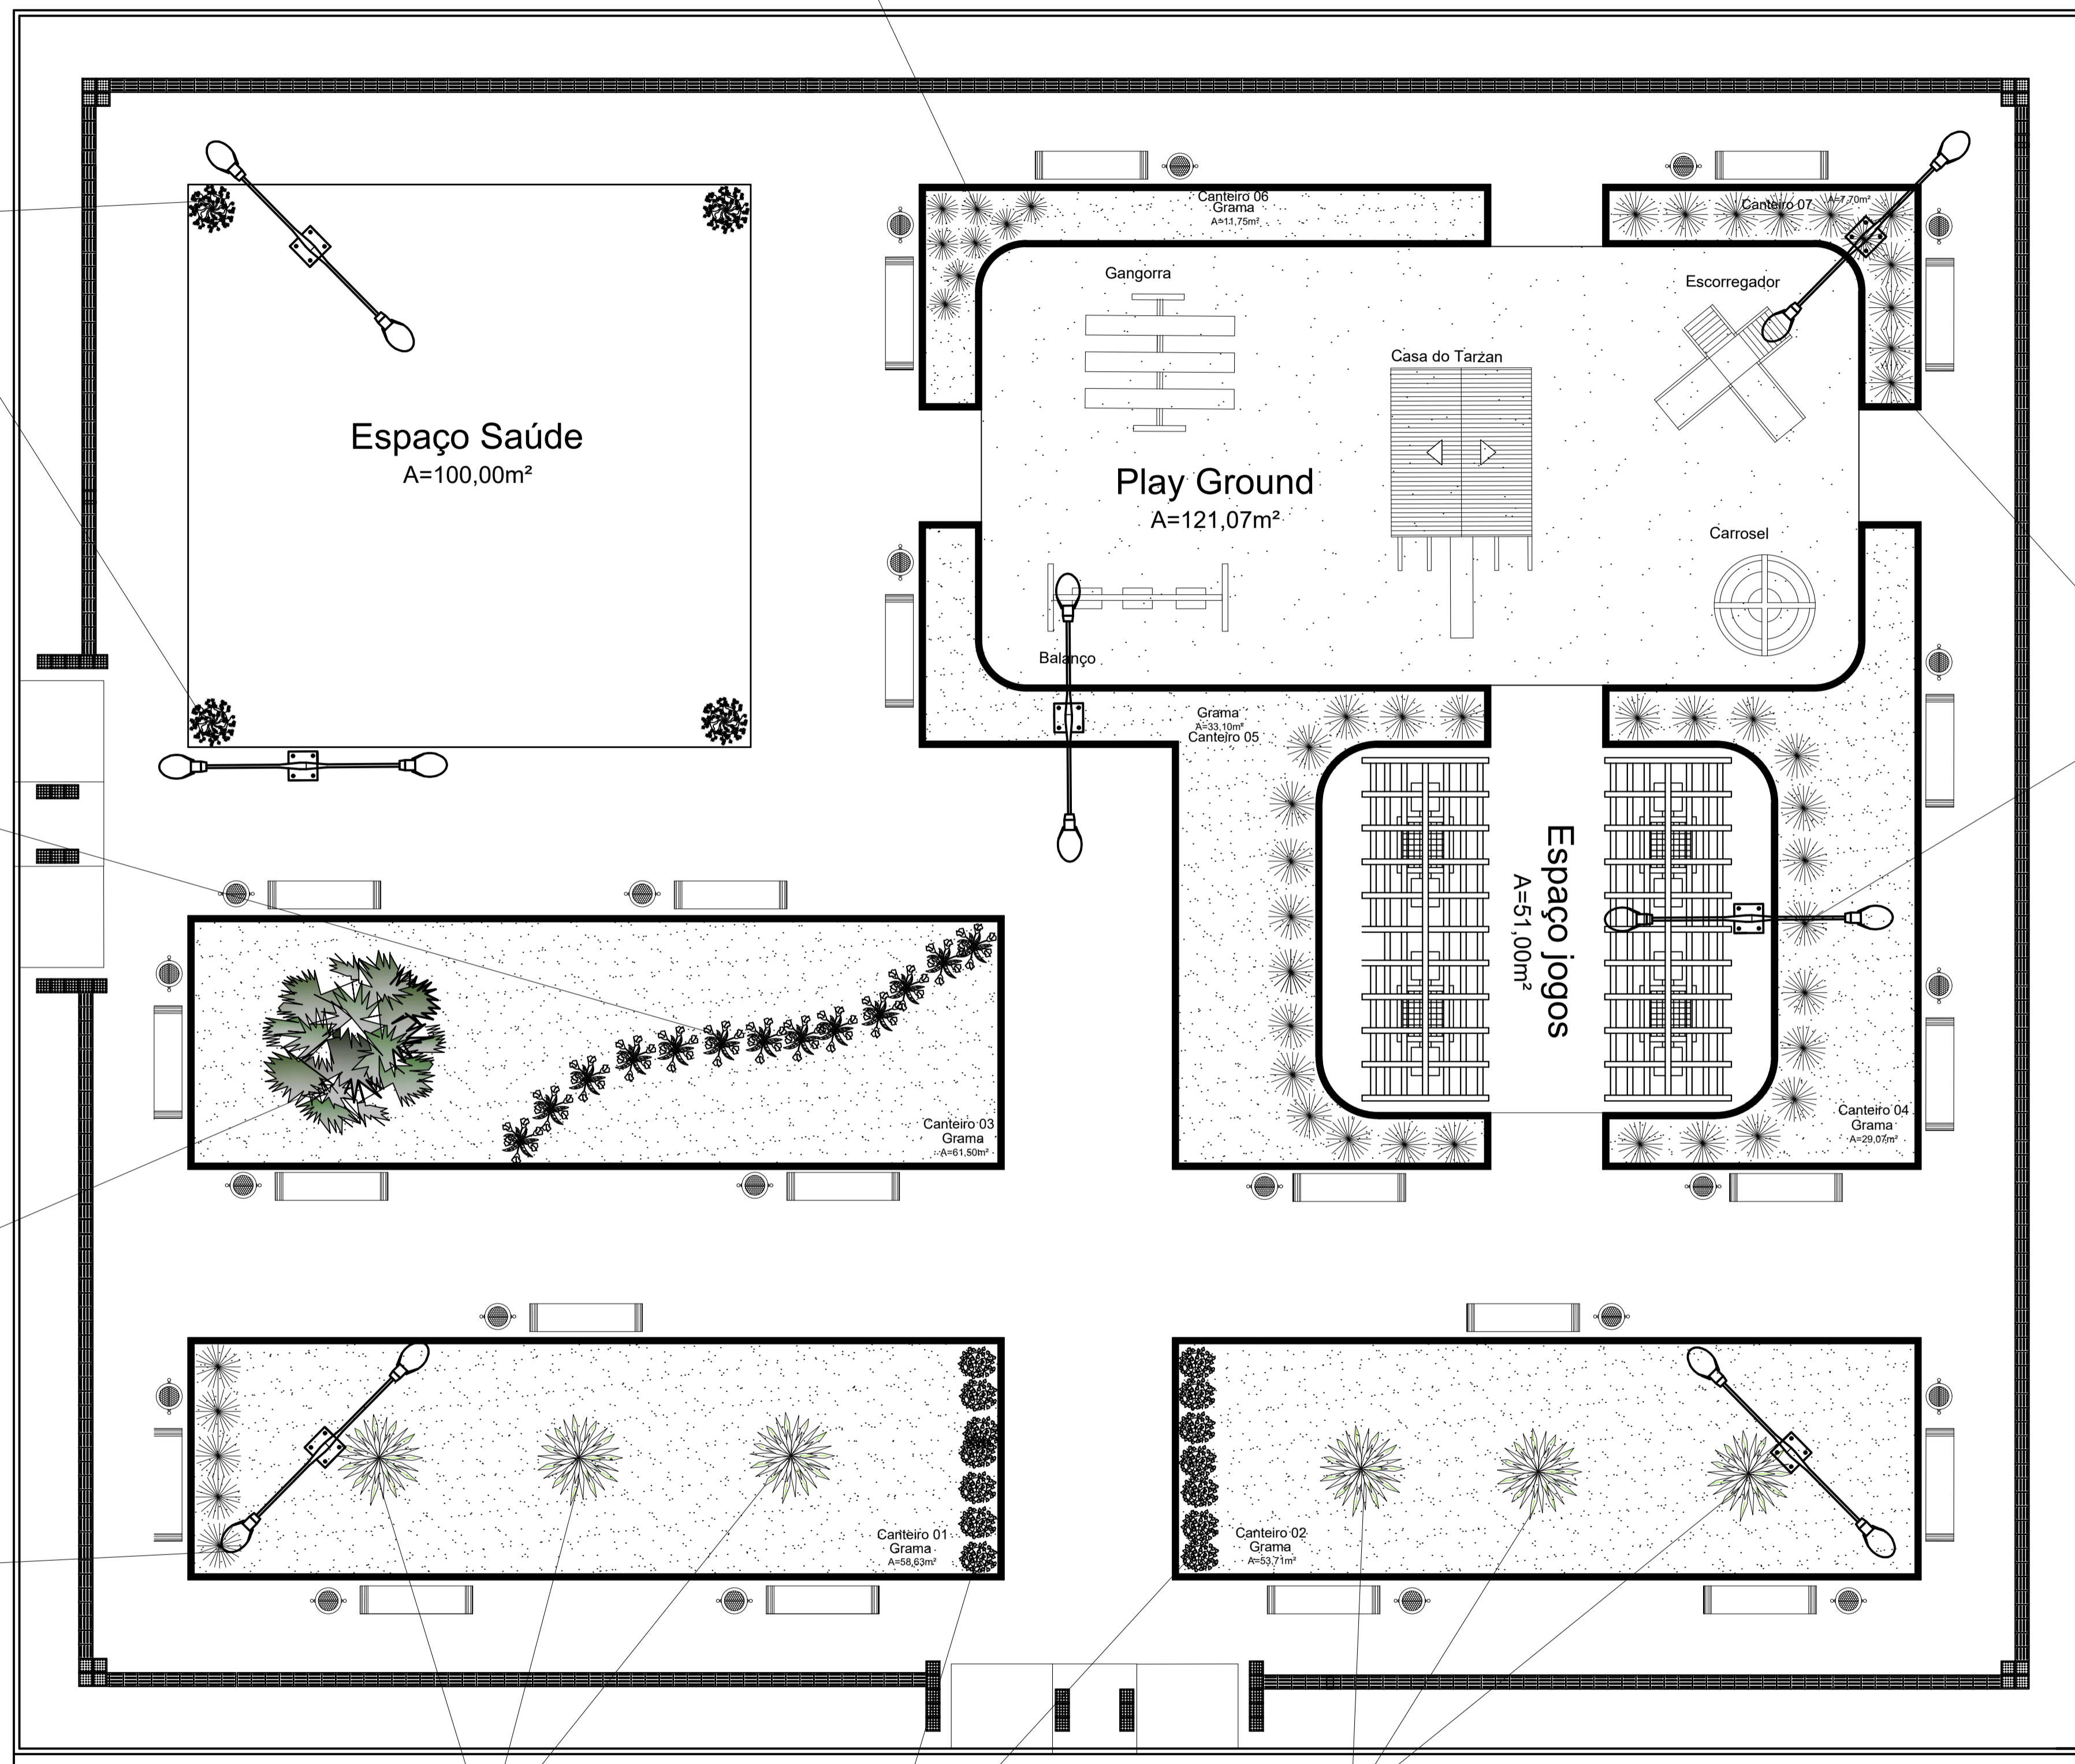

Vaso c/ Mini Lantana Amarela



ESTRELTIZIA (Etreltizia reginae)



BISMARCKIA NOBILIS



Mini Lantana Laranja



Palmeira cica



Danella tasmanica



Palmeira Veitchia



Mini Lantana amarela

LEGENDA PAISAGISMO

PLANTA	SIMBOLO	NOME CIÉNTIFICO / POPULAR	QUANTIDADE
		Mini Lantana amarela	50 UNID
		Palmeira Veitchia	03 UNID
		Palmeira cica	03 UNID
		Danella tasmanica	20 UNID
		Mini Lantana Laranja	20 UNID
		BISMARCKIA NOBILIS	01 UNID
		ESTRELTIZIA (Etreltizia reginae)	20 UNID
		Vaso c/ Mini Lantana Amarela	04 UNID
		Bromelia portulaca	20 UNID

Planta baixa paisagismo
 Área: 1.147,00m²
 Esc. 1:75

PREFEITURA MUNICIPAL DE IPIXUNA DO PARÁ

ASSUNTO: PRAÇA NO DISTRITO DE CANAÃ

PRACHA: PLANTA DE PAISAGISMO

GESTÃO MUNICIPAL: ARTEMES OLIVEIRA

RESPONSÁVEL TÉCNICO: ANMERSON DA CRUZ PEIXOTO, ENGENHEIRO CIVIL, CREA RNP 150630033-2

DATA: MAIO / 2022

ESCALA: 1:75

CADISTA: Anmerson Peixoto

FRANCHA: 05 / 09

